





Side (West) Elevation

Front (North) Elevation


Rear (South) Elevation

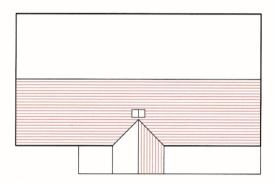

Roofscape

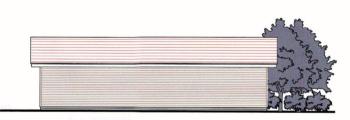

Side (East) Elevation

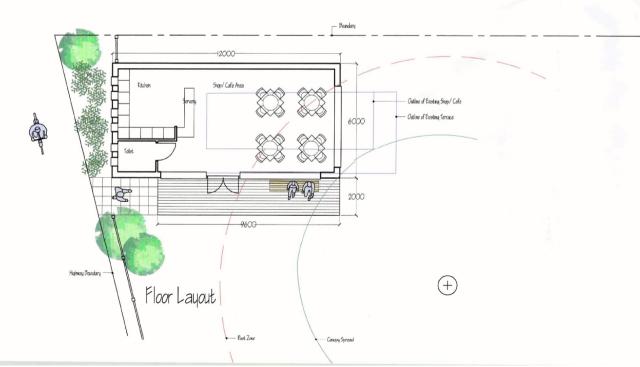

Project

PROPOSED COMMUNITY HUB FACILITIES 1HE JUNCTION 1HE STREET, CLAPHAM

WORTHING WEST SUSSEX, BN13 3UU

14021 24

Drawing

FEASIBILITY SCHEME OI FLOOR LAYOUT & ELEVATION PROPOSALS



Architects & Planning Consultants

Clock Tower House, Lewes Road Lindfield, West Sussex. RH16 2LH Telephone 01444 - 484711

Client

CLAPHAM & PATCHING COMMUNITY SHOP & CAFE PROJECT COMMITTEE

Drawing no.	date 2/ 6	scale 1:100			drawn GRM			_
0615/5K09	revisions							Г

©THE CONTRACTOR SHOULD CHECK ALL DIMENSIONS ON SITE.
NO DIMENSIONS TO BE SCALED FROM DRAWINGS,
IT IS THE CONTRACTORS RESPONSIBILITY TO ENSURE COMPLIANCE
WITH BUILDING REGULATIONS.